























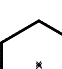


PLANT LIST

-  SILVER DRAGON LIRIOPE
-  VAREGATED JAPANESE FOREST GRASS
-  PHENOMENAL LAVENDER
-  BRIDAL VEIL ASTILBE
-  HELLEBORE
-  PATRIOT HOSTA
-  CALLA LILY
-  SWORD FERN
-  ENGLISH BOXWOOD
-  ETERNAL FRAGRANCE DAPHNE
-  SWEETBOX
-  WINTER DAPHNE
-  GULF STREAM NANDINA
-  ASSORTED HYDRANGEA
-  ASSORTED HYBRID T ROSE
-  WHITE KIDDE FLOWERING CURRANT
-  ITALIAN CYPRESS
-  ASSORTED RHODODENDRON
-  CRAPEMYRTLE
-  RED WEEPING JAPANESE MAPLE
-  VINE MAPLE
-  BLOODGOOD JAPANESE MAPLE

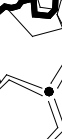

SCALE: 1" = 8'

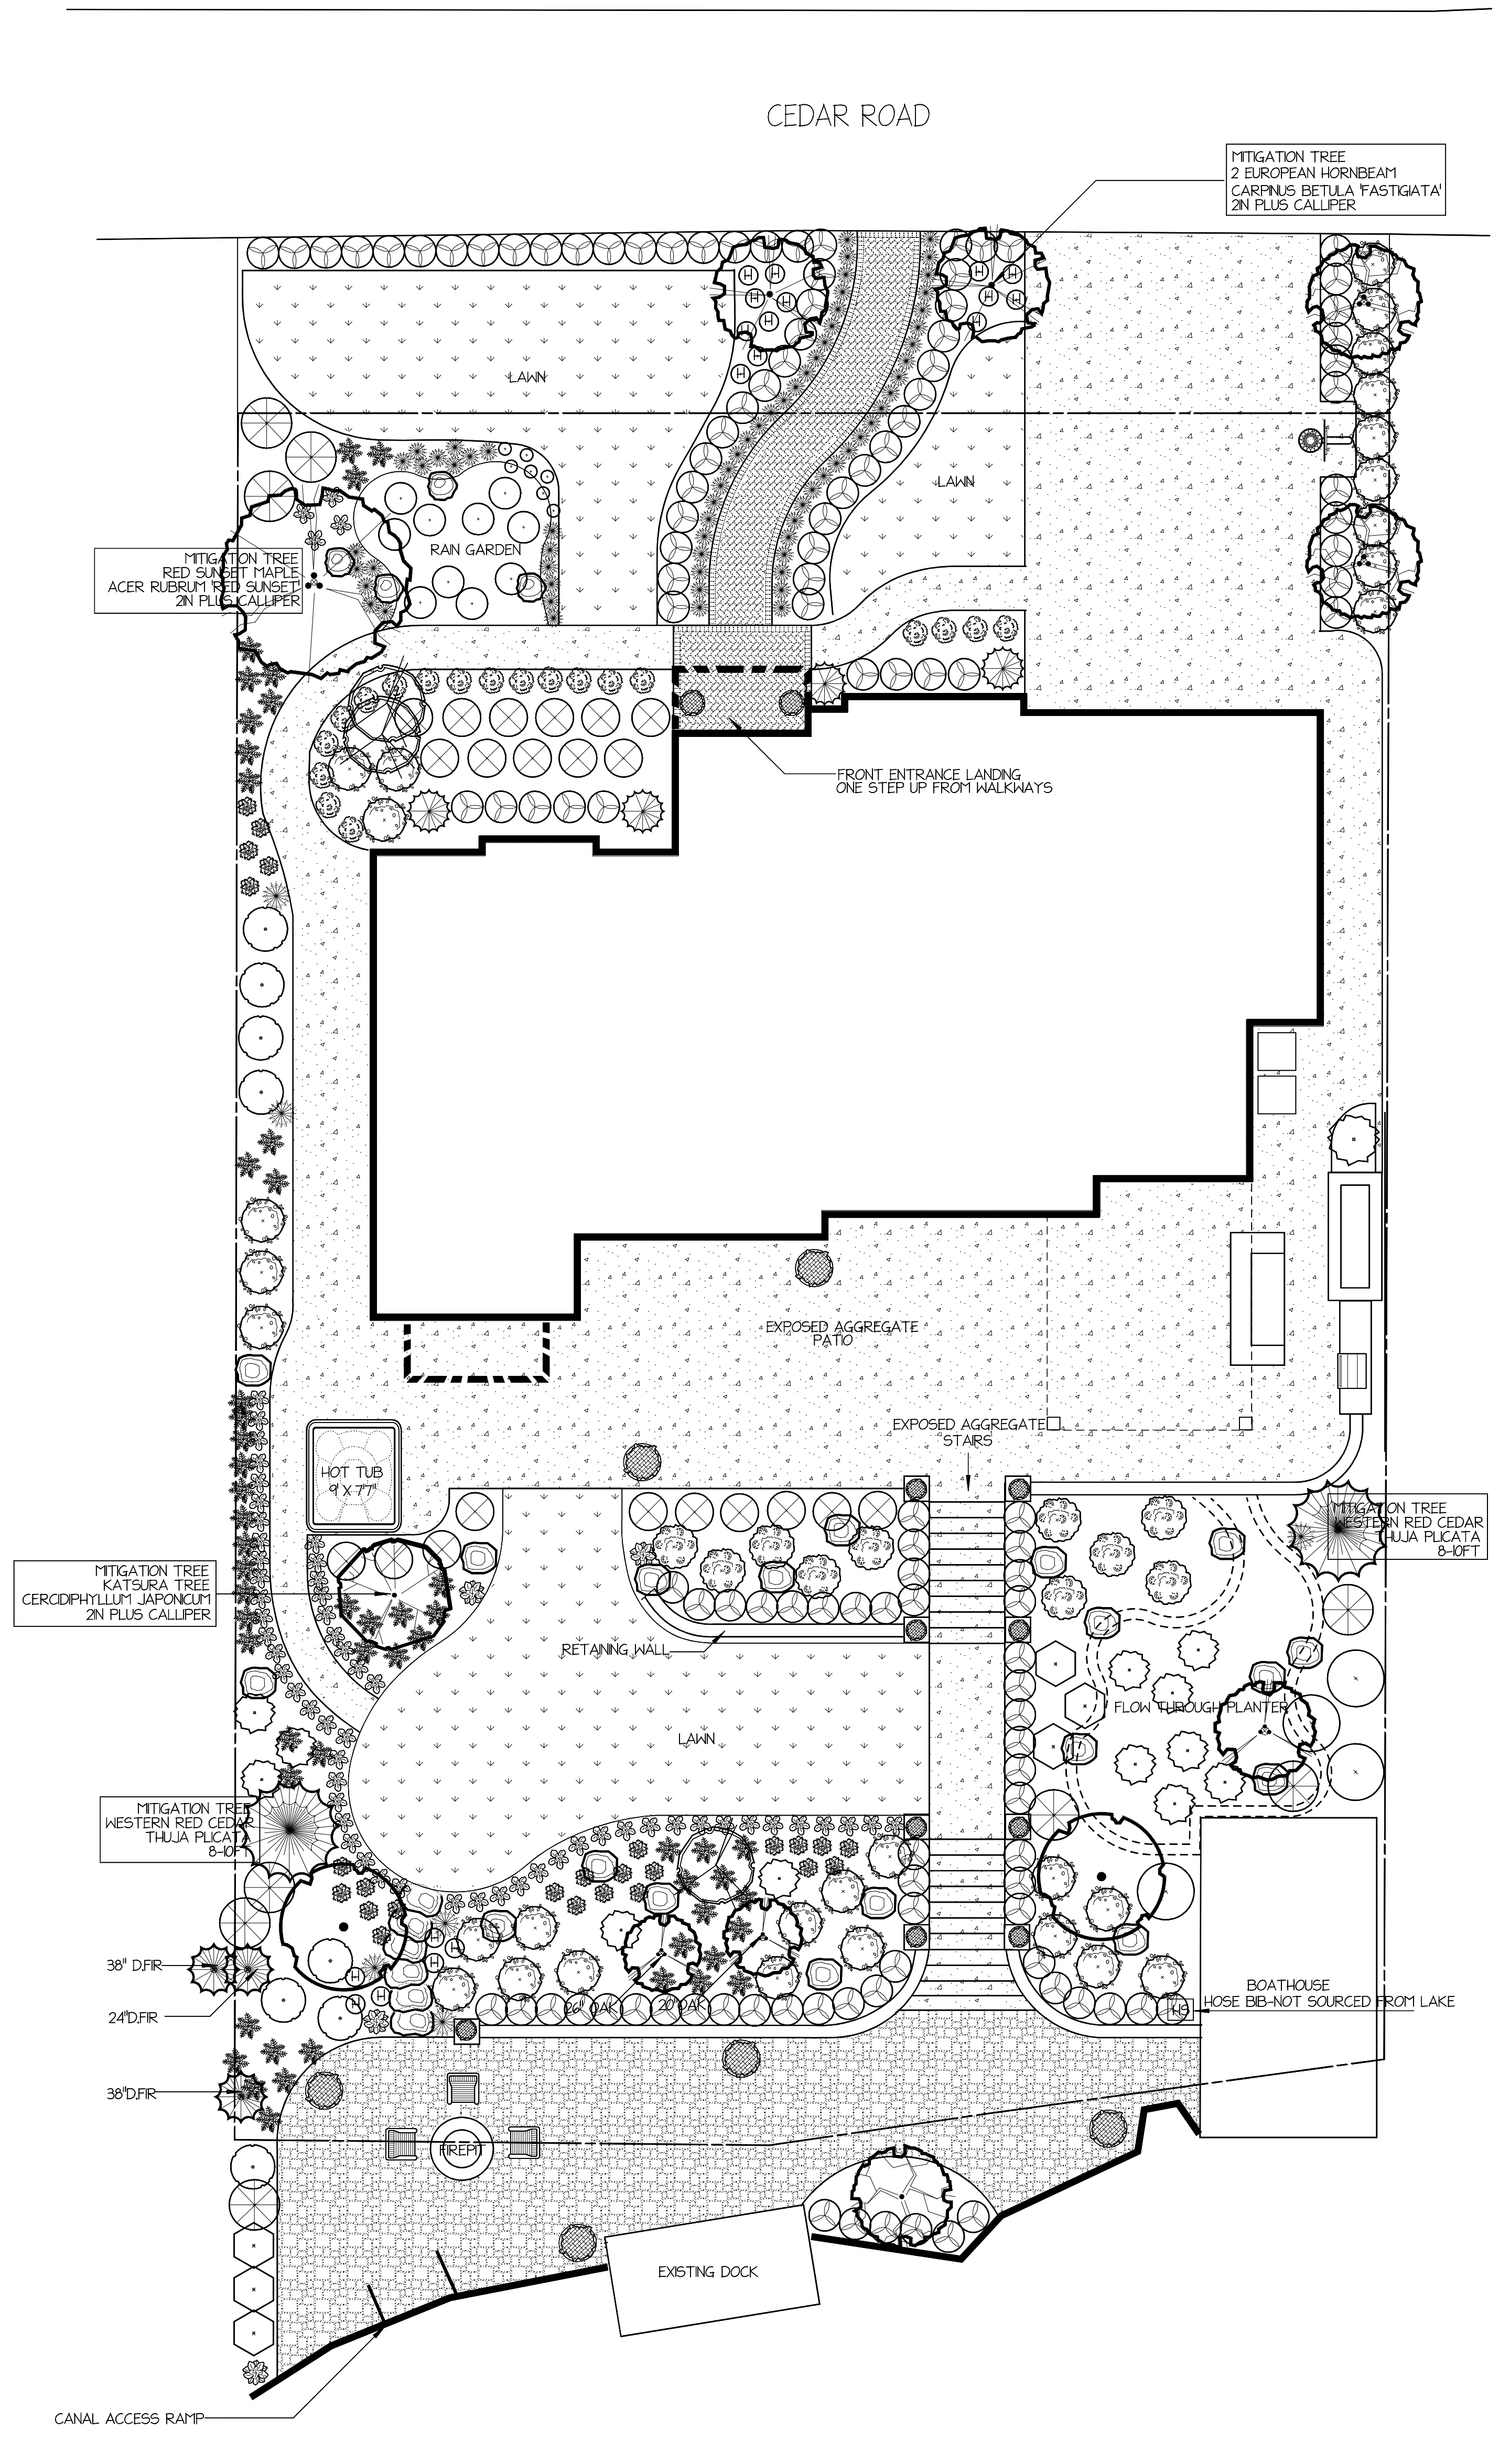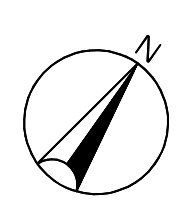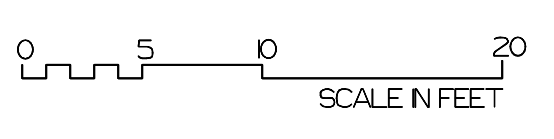

WEILER RESIDENCE PLANTING PLAN LAKE OSWEGO, OREGON

DATE: 1/9/17
REVISION R3